

K:\Resident\09097-001-00-Williamsburg-West\_Dwg\Subdivision\09097-001\01\DWG\Construction\09097-001\_C33.dwg 8/19/2009 8:55 AM

**BUCKHORN ROAD**  
50' R/W (STATE ROUTE 3000)

MATCHLINE  
STA. 21+00

SHEET C3.3  
SHEET C3.2

REMOVE 16" PLUG  
AND TIE INTO PROP.  
16" OFFSITE W/L

(2) 16" G.V.  
16"X8" TEE

6" G.V.  
8"X6" TEE  
F.H.

ORIGIN OF  
PERENNIAL FLOW  
E 11740577.467  
N 3650875.053

TAVERN STREET  
RALEIGH

20

21

22

23

24

25

26

27

31

32

33

30

29

28

37

38

39


6" G.V.  
8"X6" TEE  
F.H.

8" PLUG


8" W/L

8" W/L

ORIGIN OF  
PERENNIAL FLOW

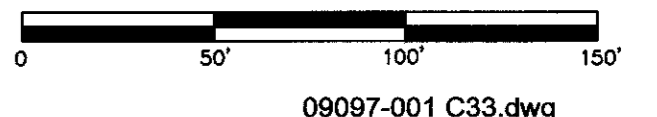

09097-001 C33.dwg

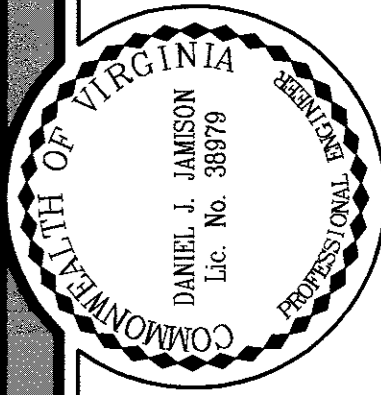

DESIGNED: GPB  
DRAWN: GPB  
CHECKED: DJJ

**KOONTZ-BRYANT, P.C.**  
Site Development Solutions  
1709 NORTH PASHAM ROAD, SUITE 100  
RICHMOND, VIRGINIA 23228  
(804) 740-9200 FAX (804) 740-7338  
kbpc@koontzbryant.com



**WILLIAMSBURG WEST OVERALL**  
CHESTERFIELD COUNTY, VA  
MATOACA DISTRICT  
**ROAD, DRAINAGE, AND UTILITY PLAN**

DATE:  
AUGUST 28, 2009

SCALE:  
1" = 50'

JN:  
09097.001

**C3.3**